
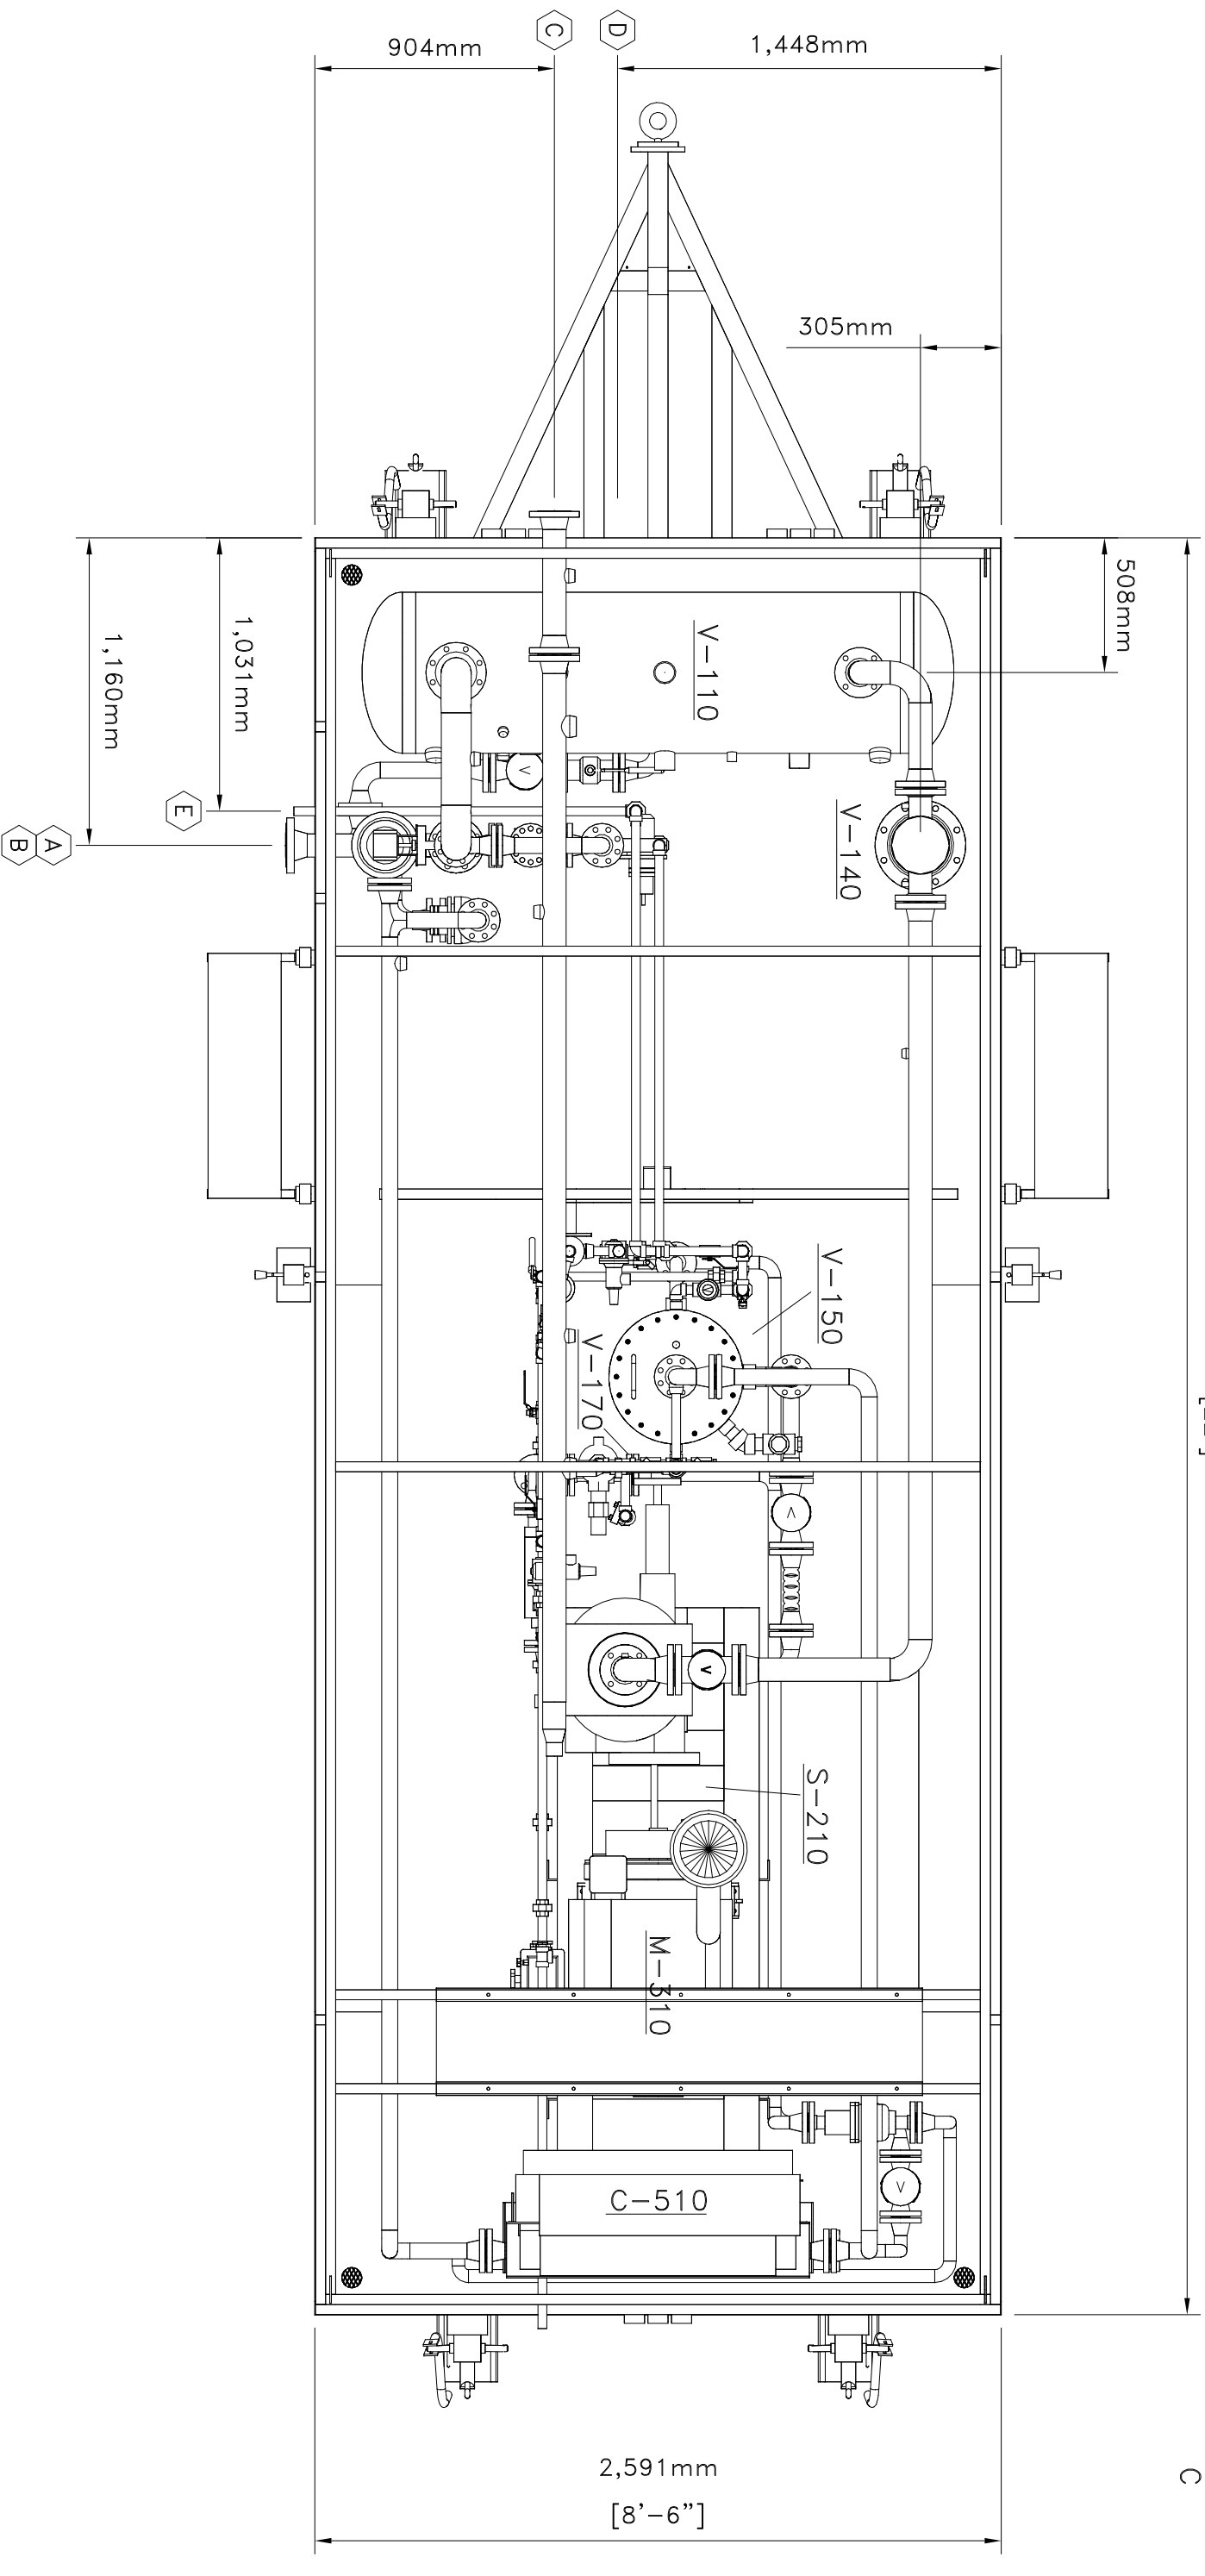


6,706mm
[22']

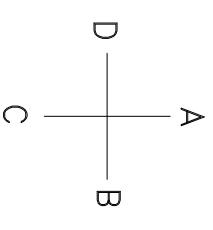


PLAN VIEW
SCALE 1:25

CUSTOMER CONNECTIONS

ITEM	DESCRIPTION	SIZE	ELEVATION	PROJ.
A	INLET	3" -300# RF	465mm	108mm
B	DISCHARGE	2" -300# RF	158mm	110mm
C	FLARE HEADER	3" -150# RF	2,273mm	102mm
D	MANUAL DRAIN from V-110	1" -NPT	152mm	110mm
E	AUX. FUEL GAS	1" -NPT	282mm	110mm

CONNECTION NOTE:
- THESE CONNECTIONS ARE
PREASSEMBLY ONLY. USE
FOR REFERENCE ONLY.

REV.	DESCRIPTION	DATE	BY	CHKD	APPD
1	REVISED FOR SC-1353-C1	05-01-12	SLS	CAD	ENG
0	ISSUED FOR CONSTRUCTION	04-12-06	SLS	CAD	ENG

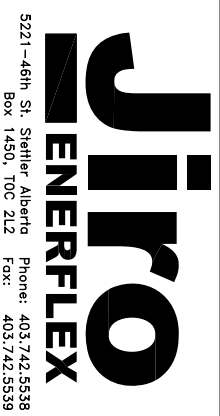

T3500 SERIES COMPRESSOR
FMG 160-L SCREW w/ 3304 NA ENGINE
TRAILER MOUNTED, SOUR SERVICE

Company:	BURLINGTON					JOB NO.:	35345			
Drawn by:	WST	Checked by:	Date:	04-06-22	Scale:	1:25	Drawing NO.:	CDL-35345-B-01	Rev.:	1